


Anlage:
Bauabschnitte
FDE OD K 3731

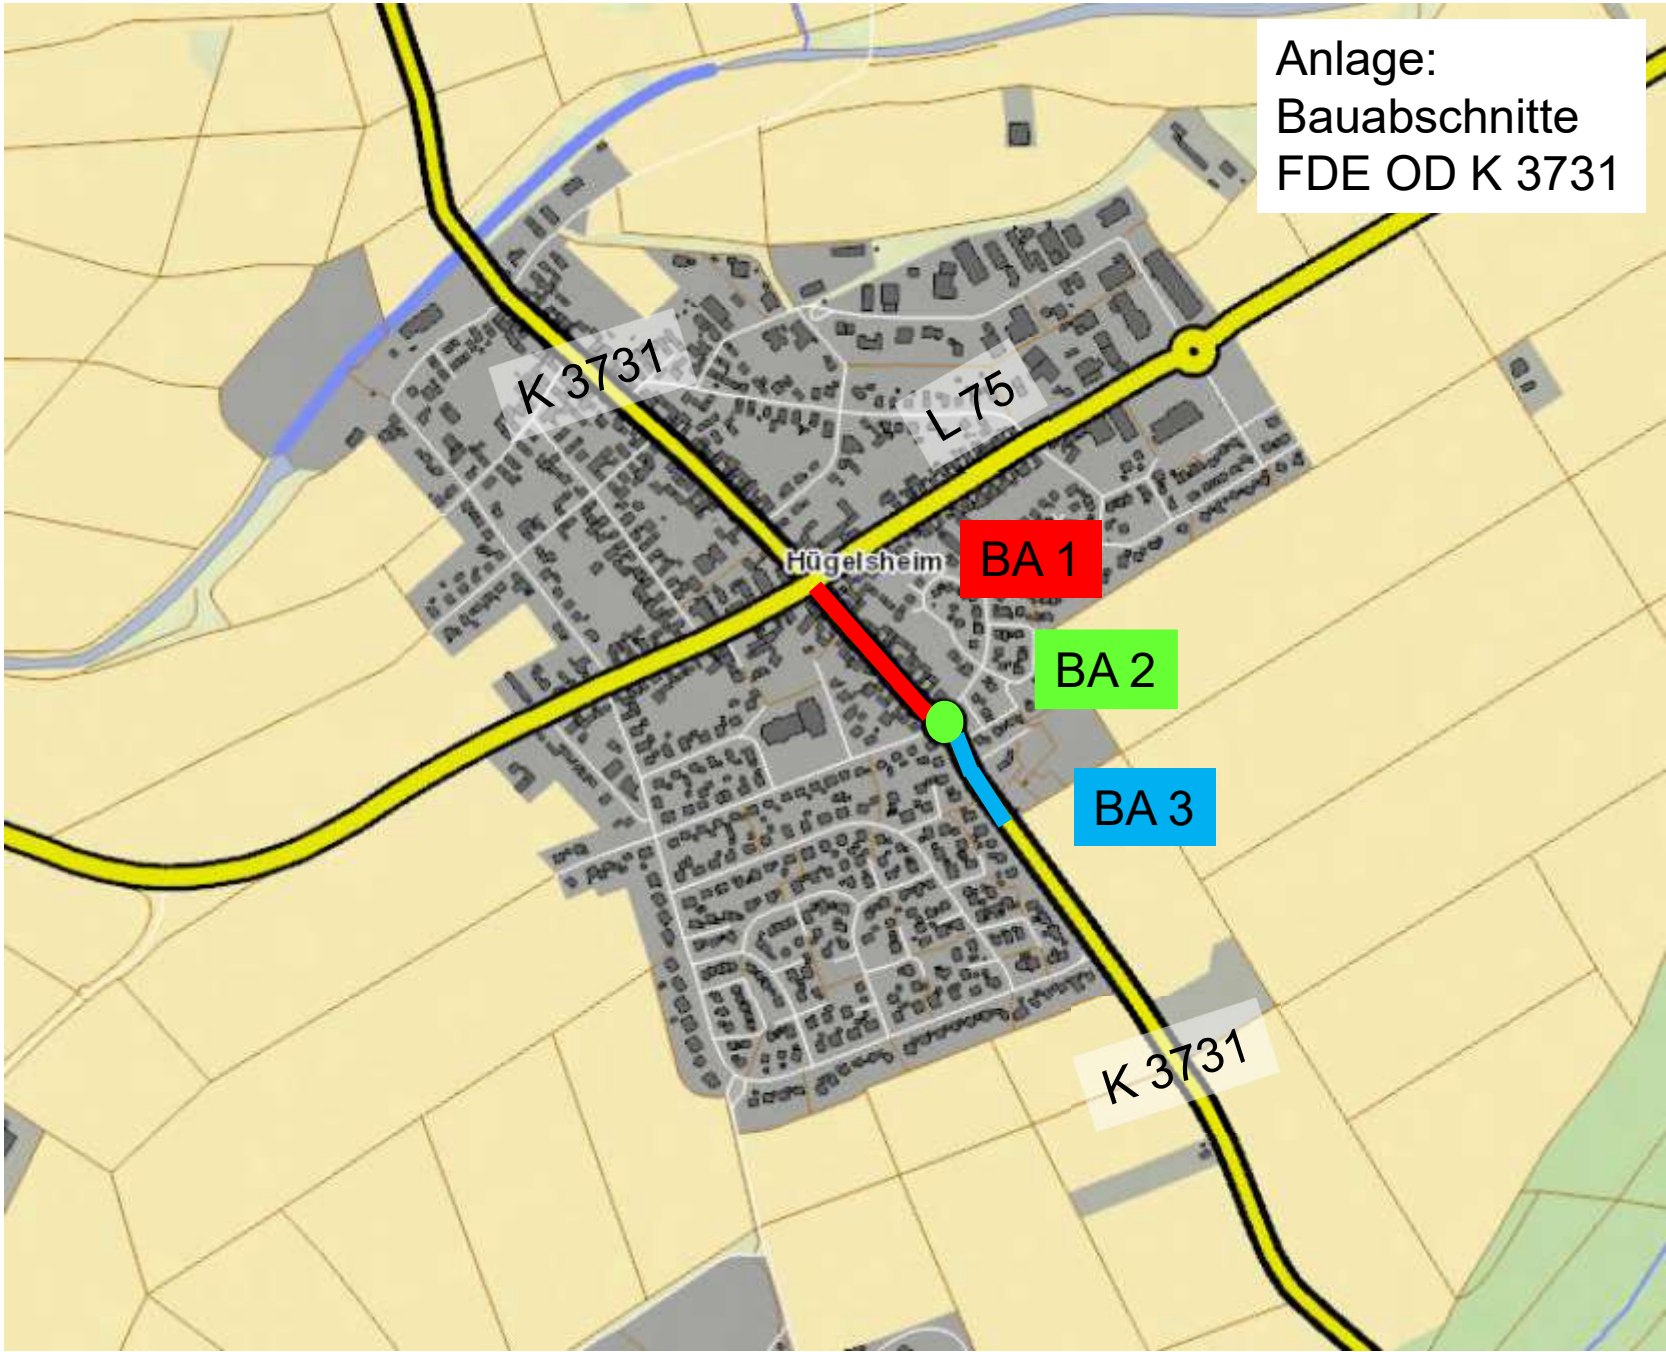

K 3731

L 75

Hügelsheim

BA 1

BA 2

BA 3

K 3731